

DATE ISS AMENDMENT

ARCHITECT
DANIEL R. FOX
PO BOX 10331, M 0412 352 417
ADELAIDE STREET, T 07 3211 7183
BRISBANE. 4001 F 07 3211 7183

40.233
89.59'00"

PROJECT
NEW COMMERCIAL BUILDING
HALL ST
YAMANTO

CLIENT
IPSWICH PROPERTY
PROJECTS

DRAWING TITLE

UPPER FLOOR PLAN

SCALE
1:100@A3



Use figured dimensions in preference to scaling. Check and verify all dimensions on site.

DATE
APRIL 2011

DRAWN APPROVED
DRF, VL DRF

JOB NO. DWG. NO. ISSUE
NB03/03-11

Copyright
Copyright of this drawing is vested in DANIEL R. FOX Architect.

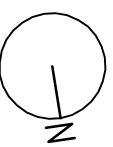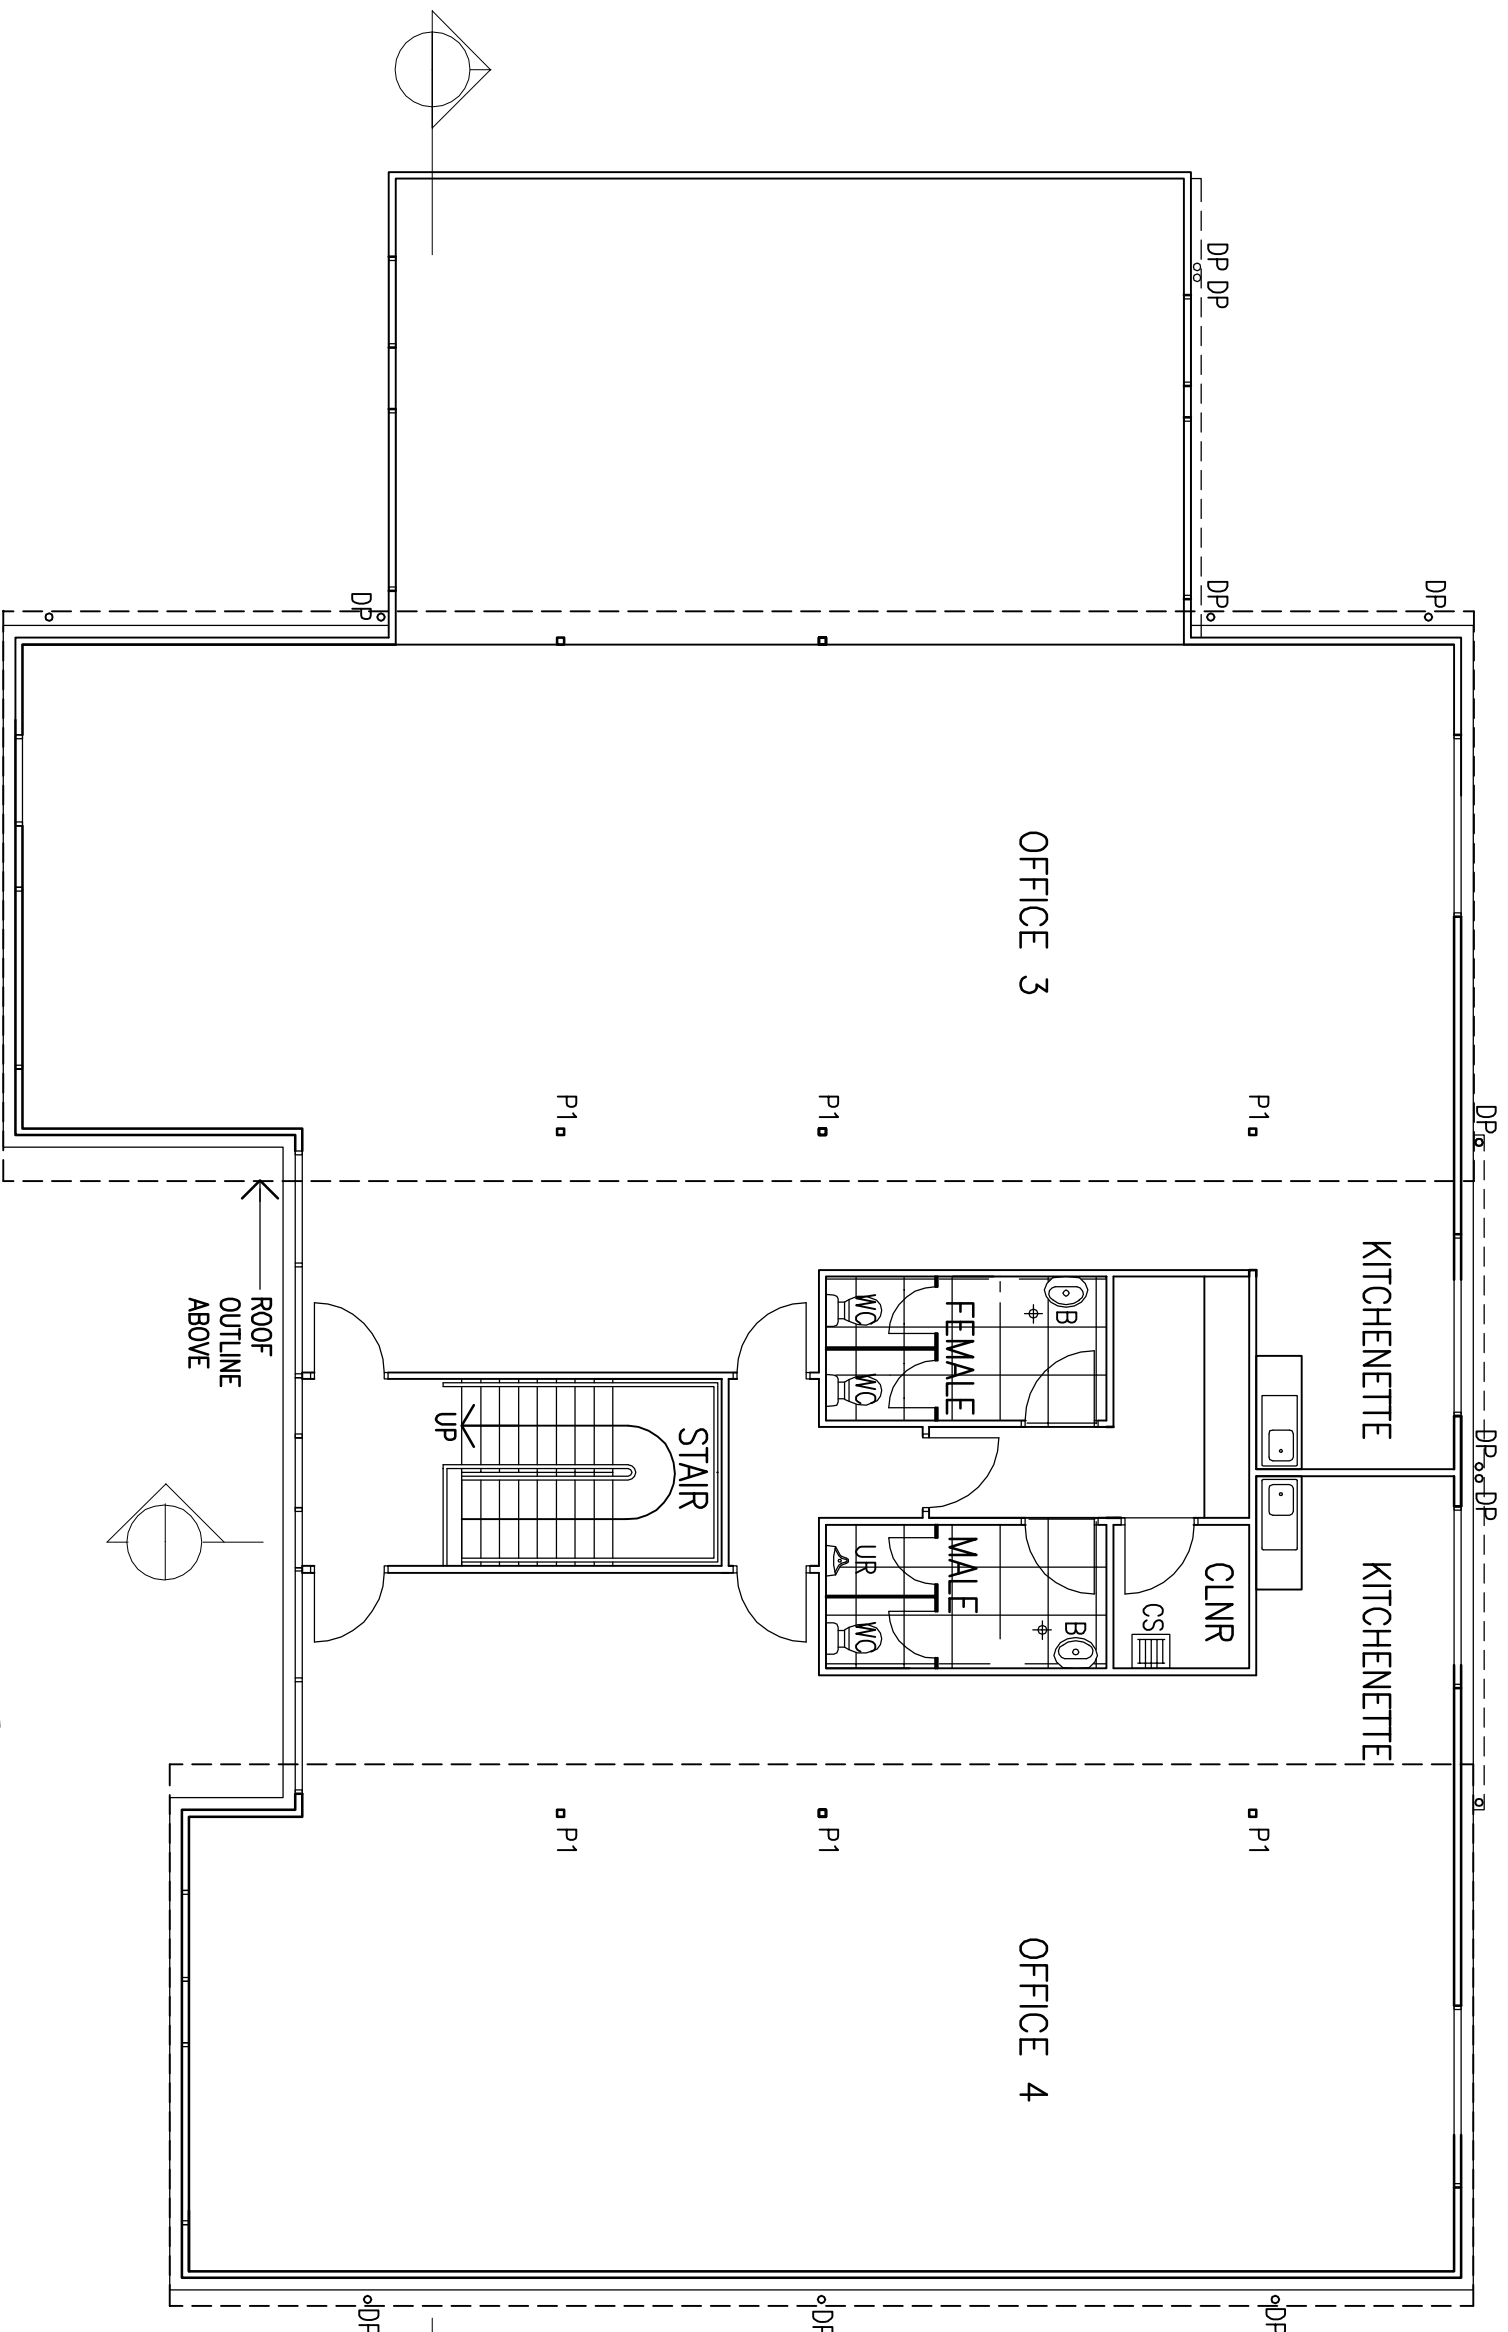

01
1:100
UPPER FLOOR PLAN