

DATE ISS AMENDMENT

**ARCHITECT**  
**DANIEL R. FOX**  
PO BOX 10331, M 0412 352 417  
ADELAIDE STREET, T 07 3211 7183  
BRISBANE. 4001 F 07 3211 7183

PROJECT  
**NEW COMMERCIAL BUILDING**  
**HALL ST**  
**YAMANTO**

CLIENT  
**IPSWICH PROPERTY**  
**PROJECTS**



DRAWING TITLE  
**CONTEXT PLAN**

SCALE  
**1:200 @ A3**

Use figured dimensions in preference to scaling. Check and verify all dimensions on site.  
DATE  
**APRIL 2011**

DRAWN APPROVED  
**DRF, VL DRF**  
JOB NO. DWG. NO. ISSUE  
**NB 03/03-11**

Copyright of this drawing is vested in DANIEL R. FOX Architect.

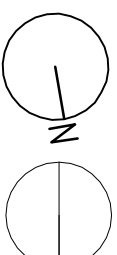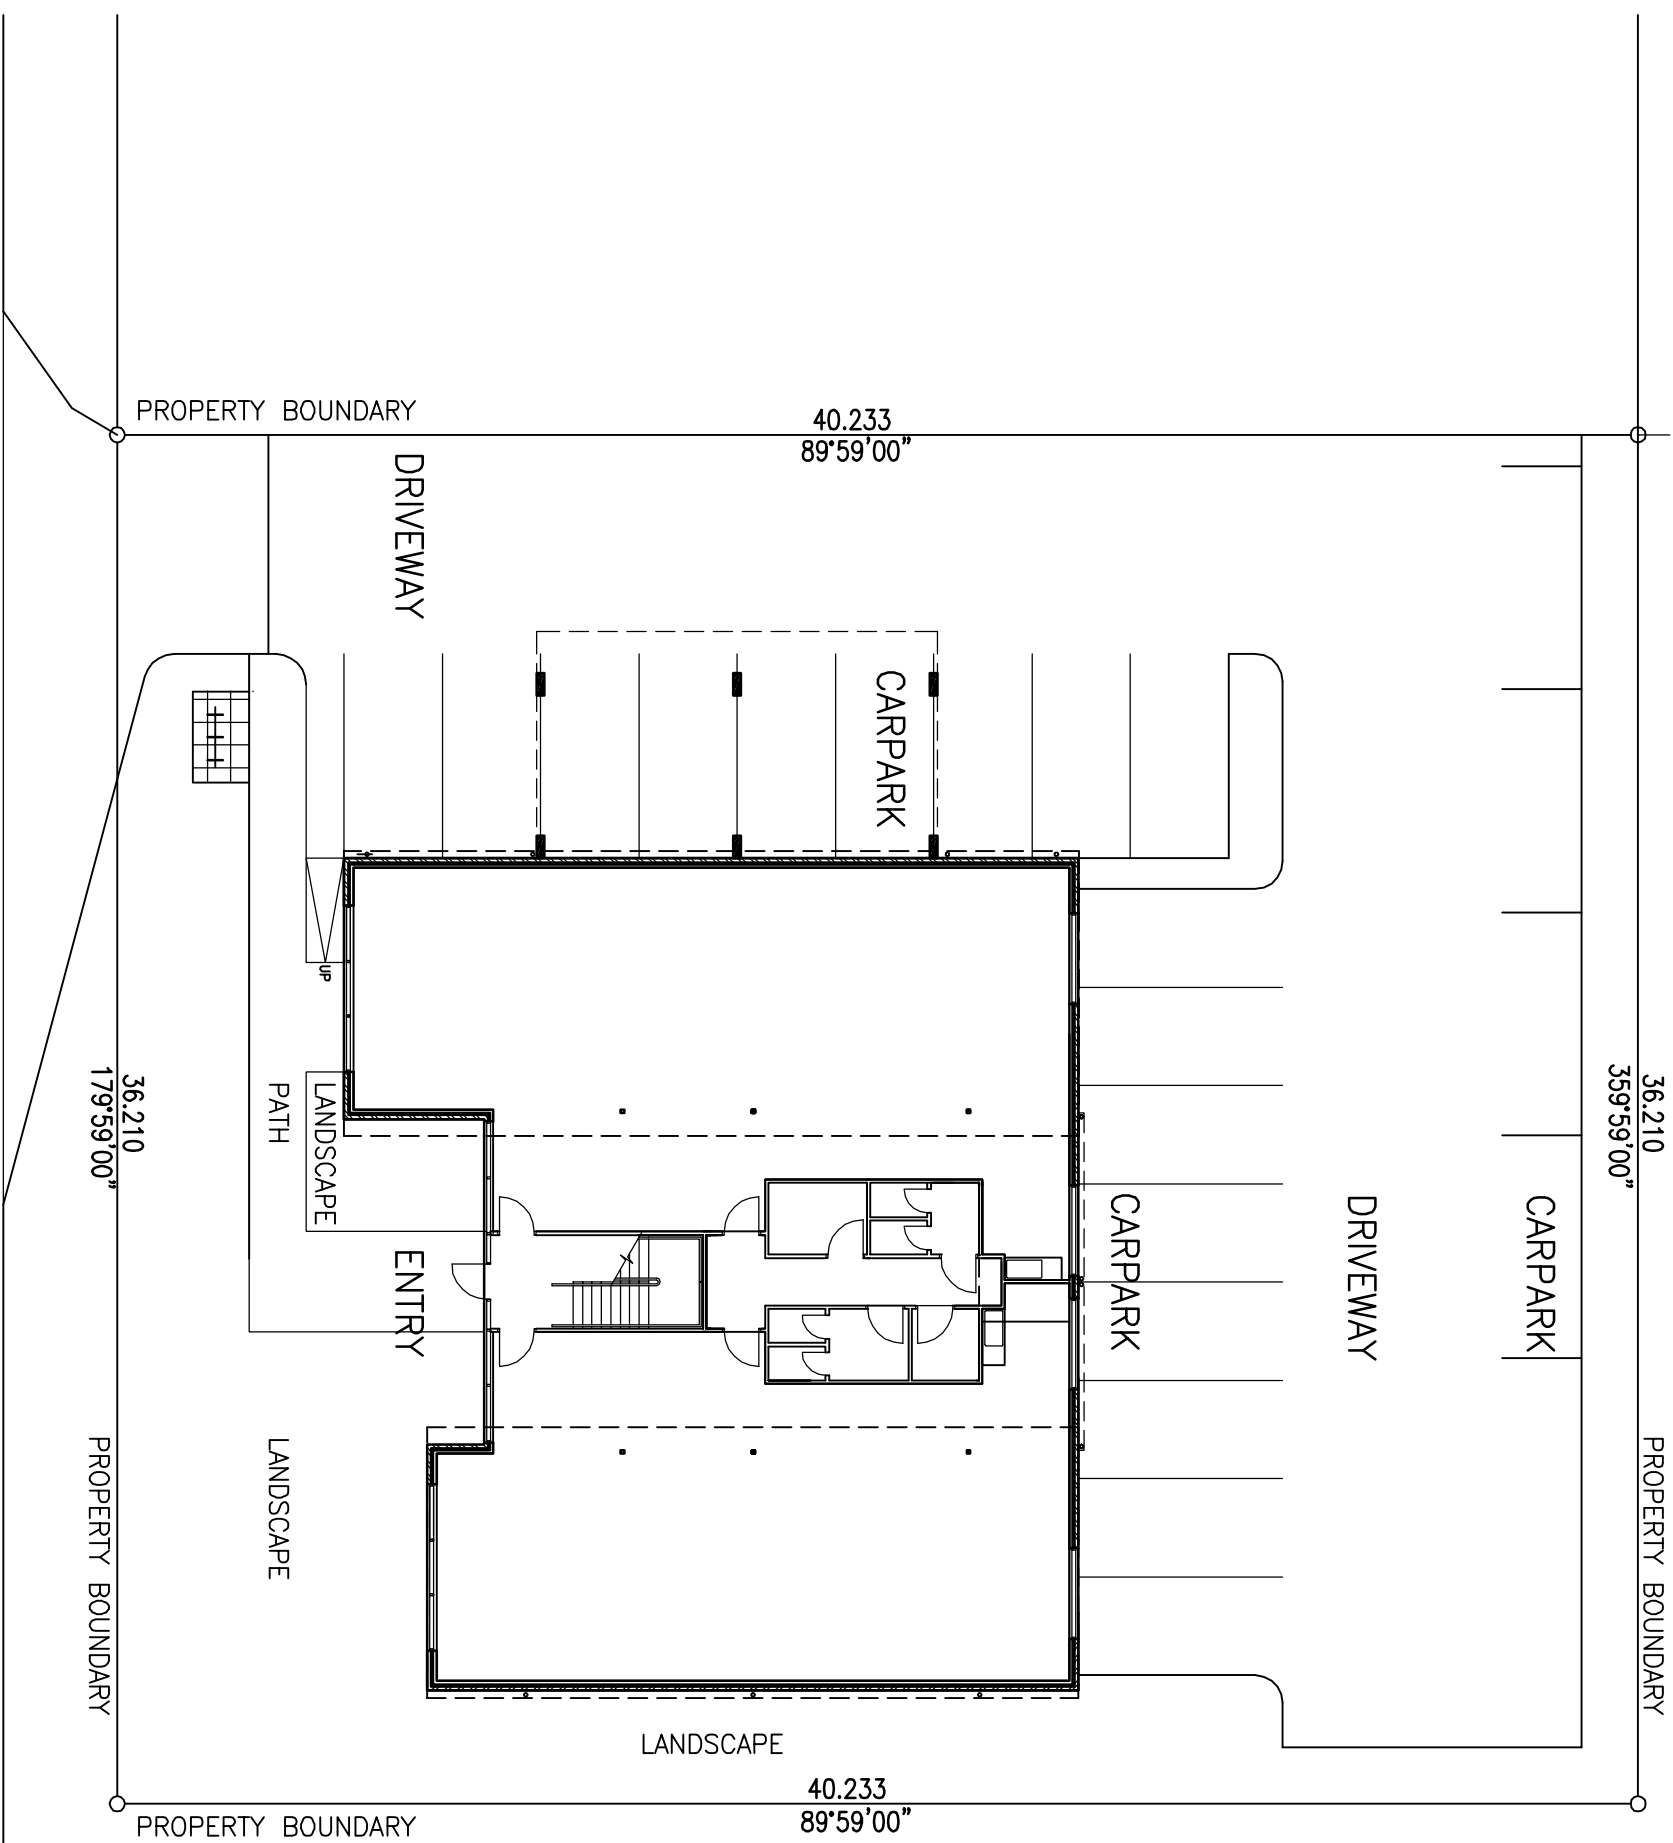

**CONTEXT PLAN**

1:200  
R.P.D  
LOT 2 ON RP 116193  
PARISH OF PURGA  
DIVISION 10