


01
ELEVATION
1:100

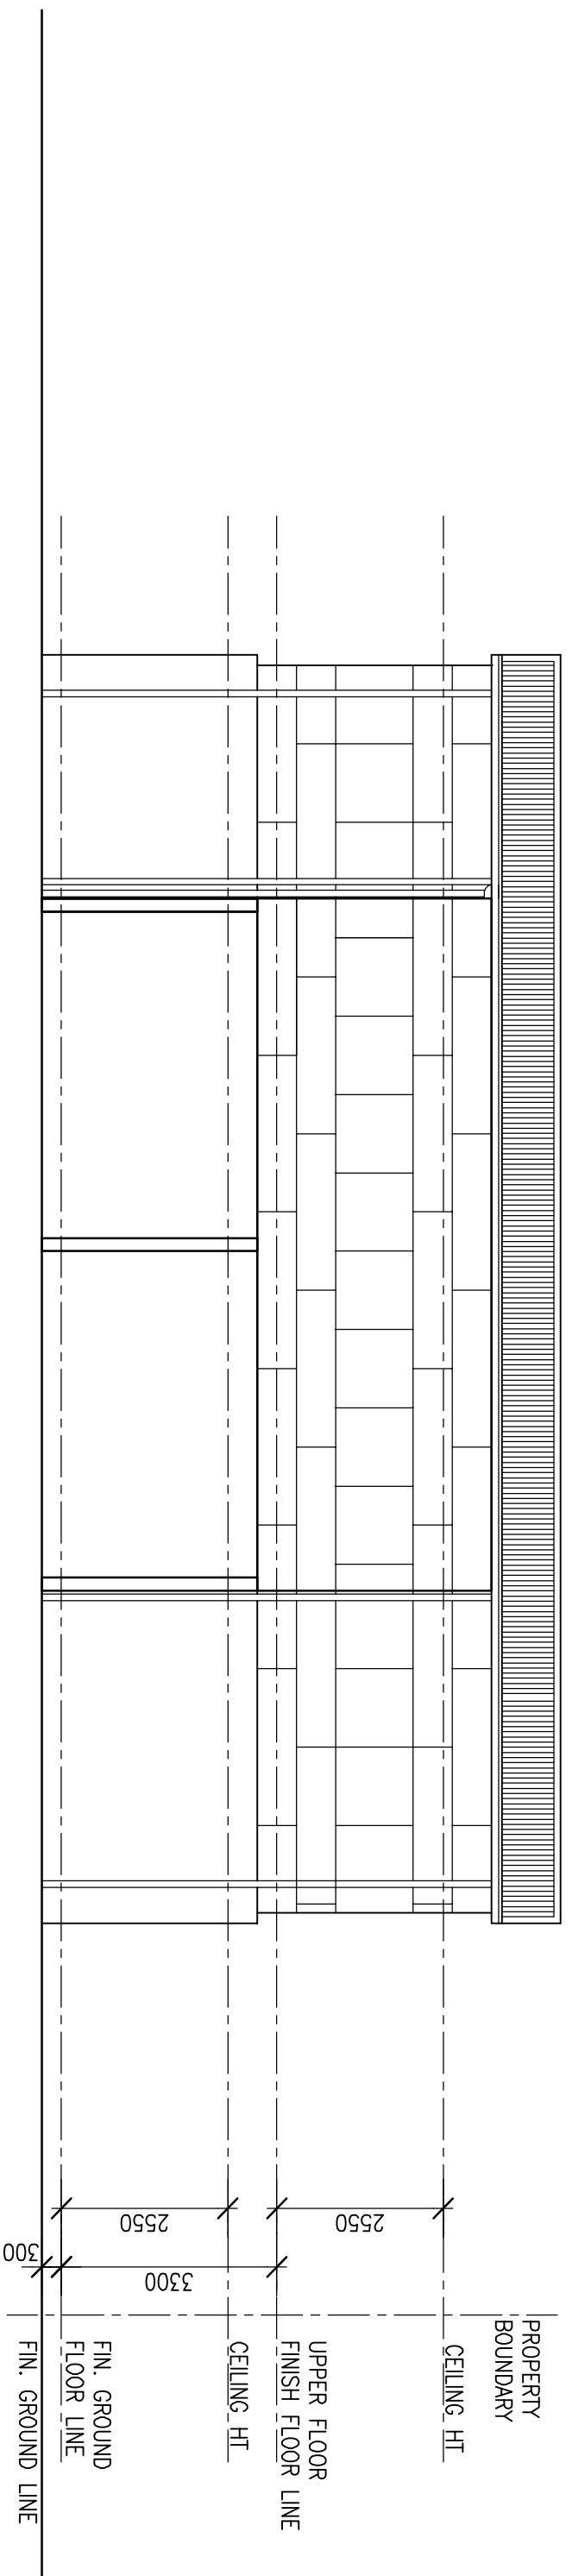

ELEVATION
1:100

ARCHITECT
DANIEL R. FOX

PO BOX 10331, 0412 352 417
ADELAIDE STREET, 07 3211 7183
BRISBANE, 4001 07 3211 7183

PROJECT
NEW COMMERCIAL BUILDING
HALL STREET
YAMANTO
CLIENT
IPSWICH PROPERTY
PROJECTS

DRAWING TITLE
ELEVATIONS-
SCHEME 1
SCALE
1:100 @ A3

DATE
APRIL 2011
DRAWN
DRF, VL
JOB NO.
NB03/03-11
APPROVED
DRF
DWG. NO. ISSUE

Use figured dimensions in preference to scaling. Check & verify all dimensions on site.
Copyright of this drawing is vested in DANIEL R. FOX Architect.