

**ARCHITECT**  
**DANIEL R. FOX**

PO BOX 10331,  
ADELAIDE STREET,  
BRISBANE. 4001

0412 352 417  
07 3211 7183  
07 3211 7183

PROJECT  
**NEW COMMERCIAL BUILDING**  
HALL STREET  
YAMANTO

CLIENT  
IPSWICH PROPERTY  
PROJECTS

DRAWING TITLE

ELEVATION -  
SCHEME 2

SCALE  
1:100 @ A3


Use figured dimensions in  
preference to scaling. Check &  
verify all dimensions on site.

DATE  
APRIL 2011

DRAWN  
DRF, VL

APPROVED  
DRF

Copyright of this drawing is vested  
in DANIEL R. FOX Architect.

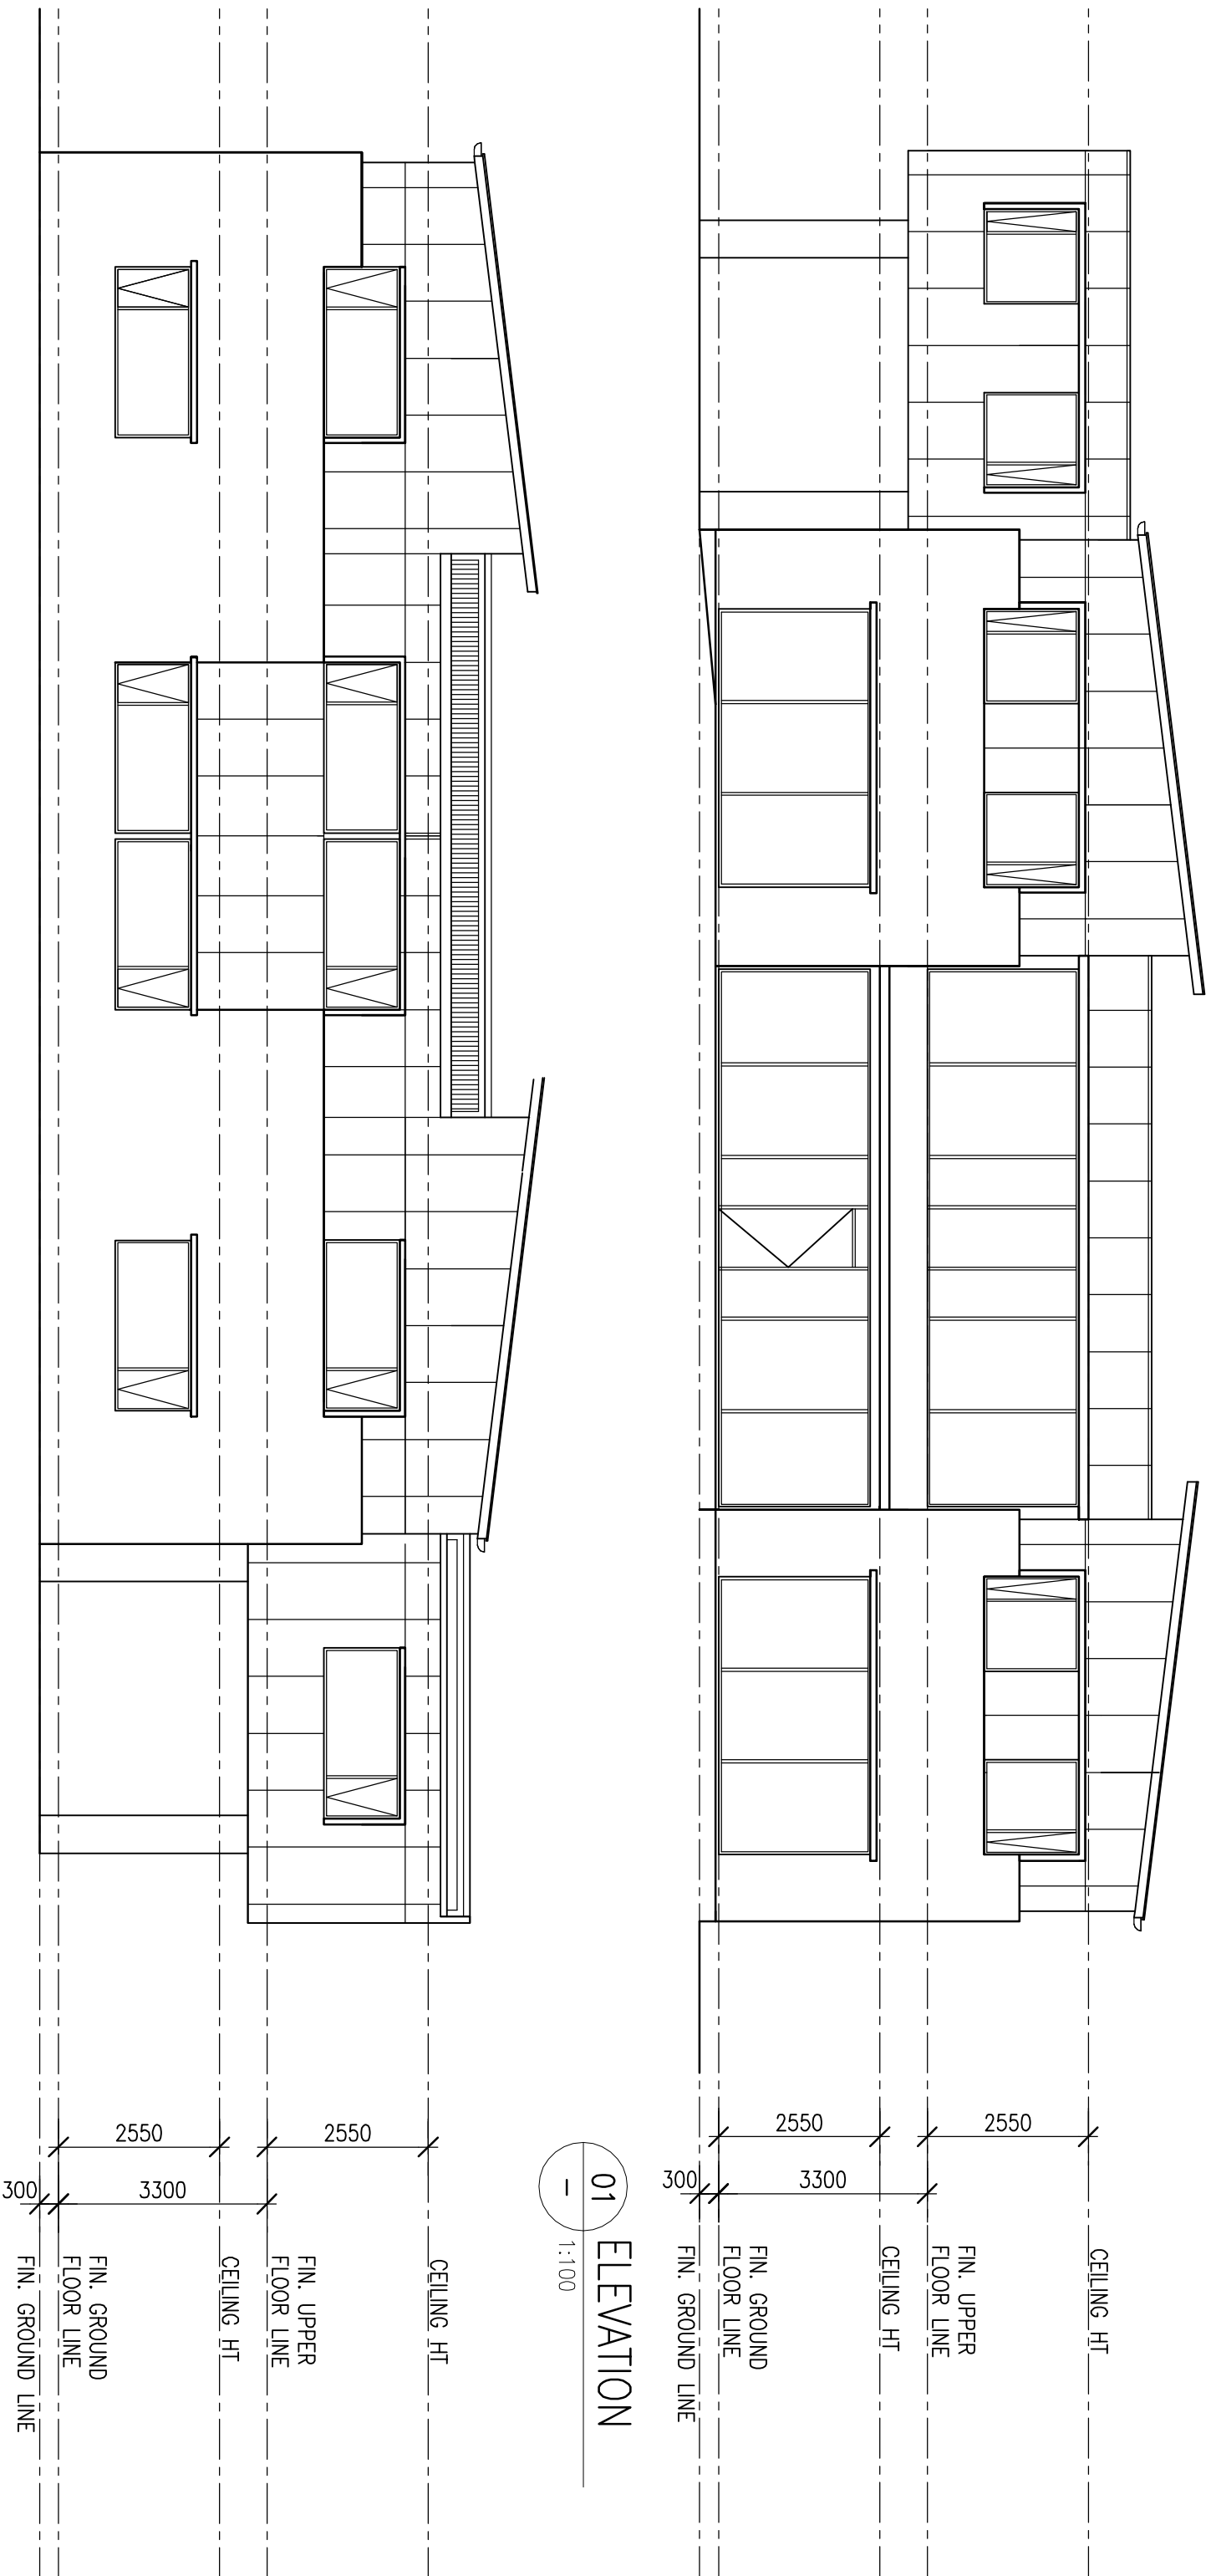

01  
ELEVATION  
1:100

ELEVATION  
1:100