



STREET ELEVATION
SCALE 1:200

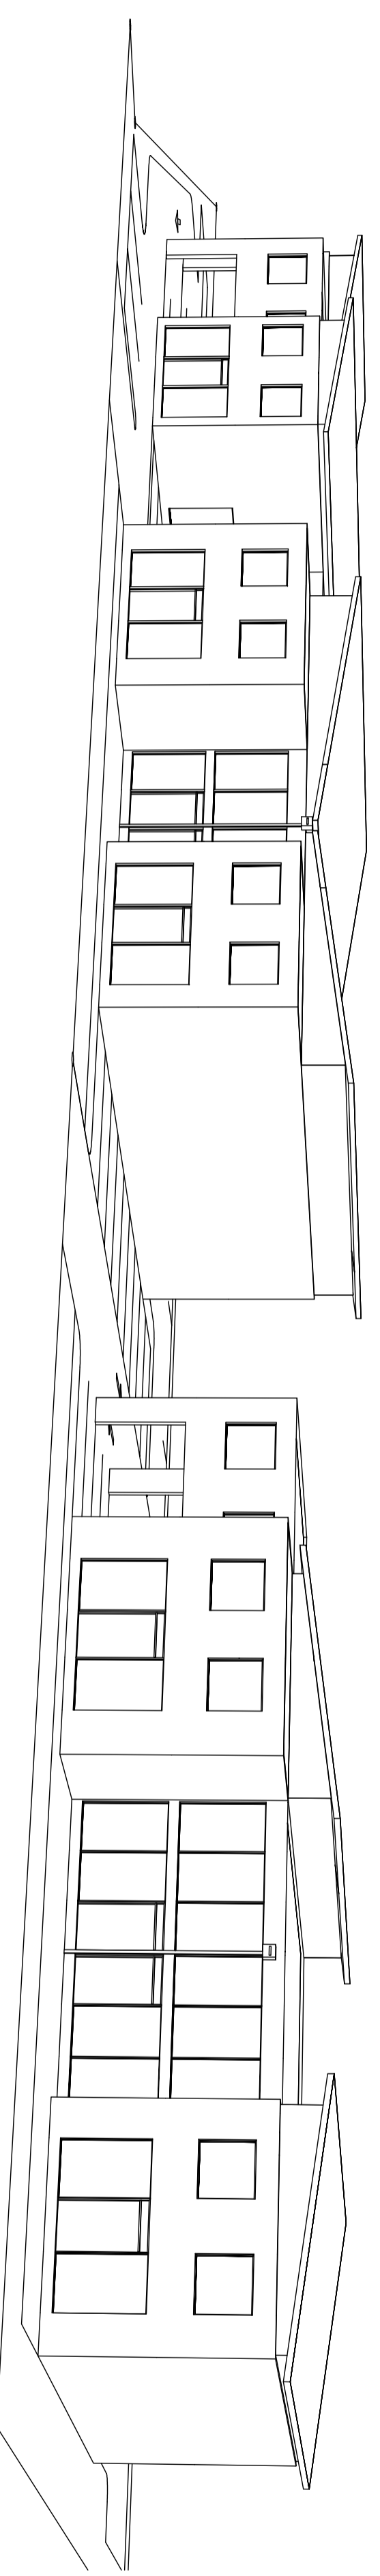

PERSPECTIVE VIEW 1

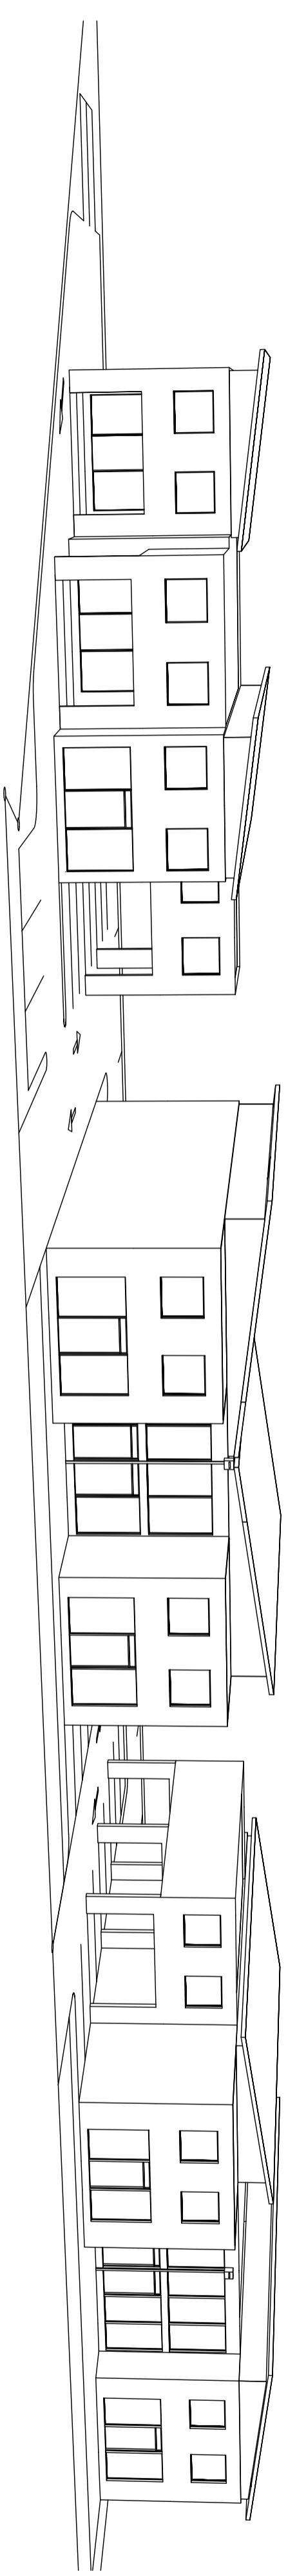


PERSPECTIVE VIEW 2

BUILDING 1

BUILDING 2

BUILDING 3

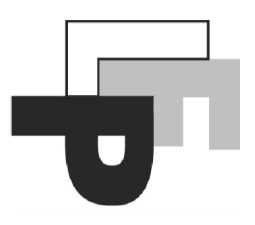

LFP Architects Pty. Ltd
 Phone : 0422 866532
 P.O. Box 758, Mudgeeraba, 4213
 Email : lfparchitects@iprimus.com.au

COPYRIGHT
 This plan is the property of LFP and may not be used in whole or in part. Legal action may be taken against any person infringing the copyright.

ELEVATION
PERSPECTIVE VIEWS
 1:200 @ A2

PROJECT
PROPOSED OFFICE DEVELOPMENT
 AT
LOT 1 & 2 HALL ST YAMANTO
 FOR

Plot Date
 DRAWN
 DATE
 JOB No.
 SHEET

20/04/07
 NPK
 DEC. 07
 01-12-06
 DA02